
K-68 Expansion — U.S.-169 to U.S.-69



Phase 1 Construction and Travel Lanes

Construct crossroad culverts and access roads. Vehicles drive on the existing lanes.

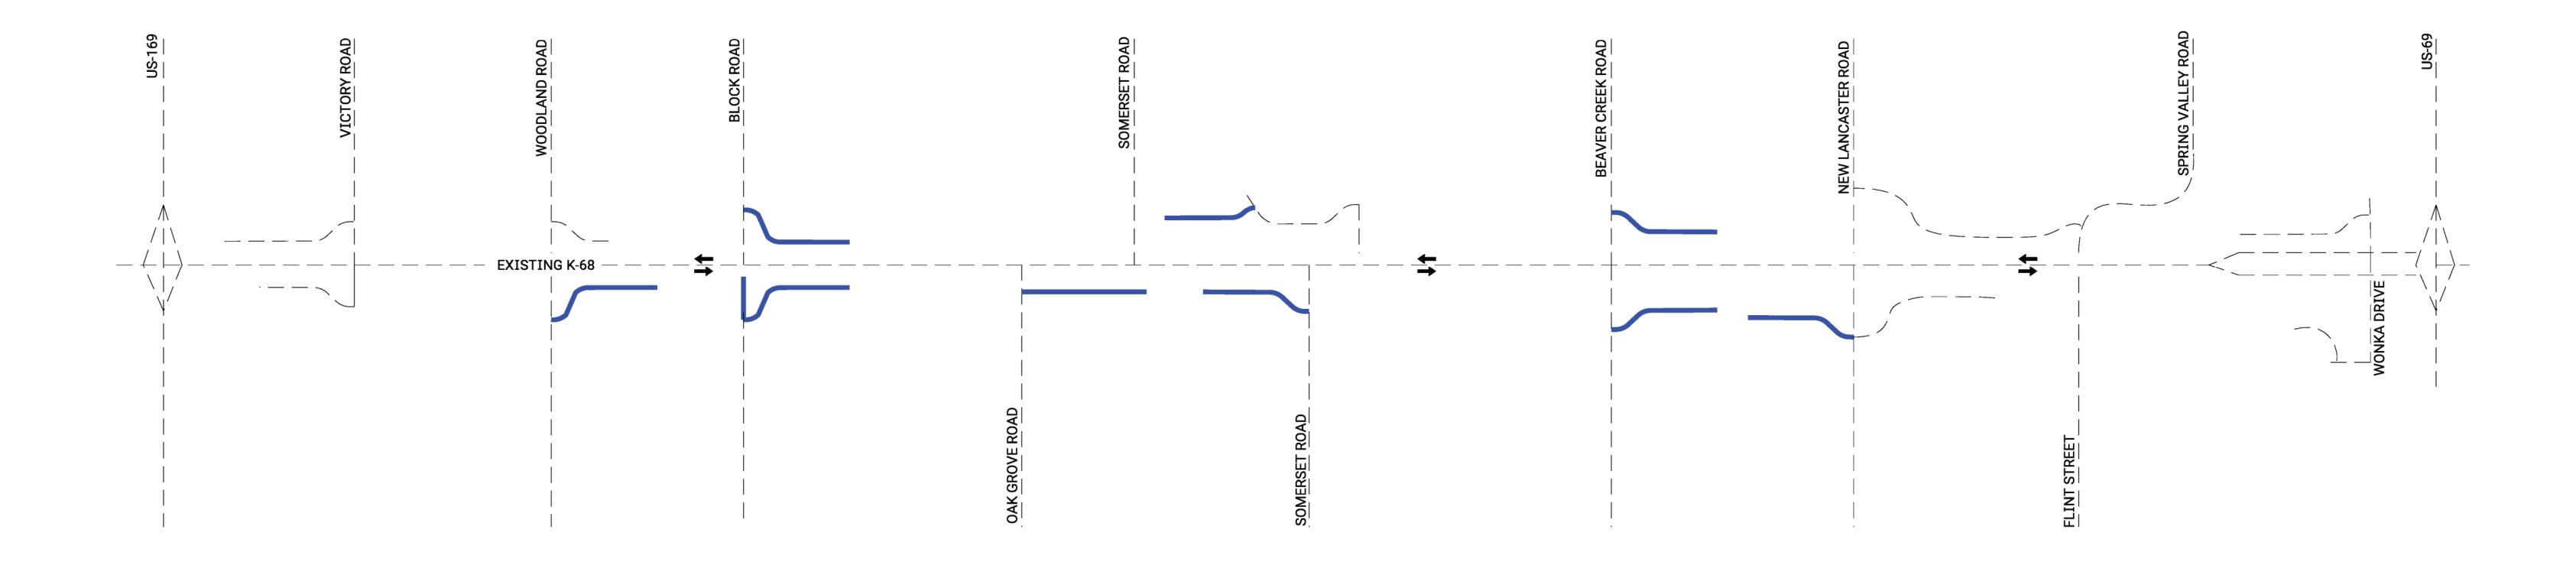







K-68 Expansion Project

Miami County