
## K-68 Expansion – U.S.-169 to U.S.-69

## Phase 2 Construction and Travel Lanes **Construct portions of new westbound and eastbound lanes.** Vehicles drive on the existing lanes.

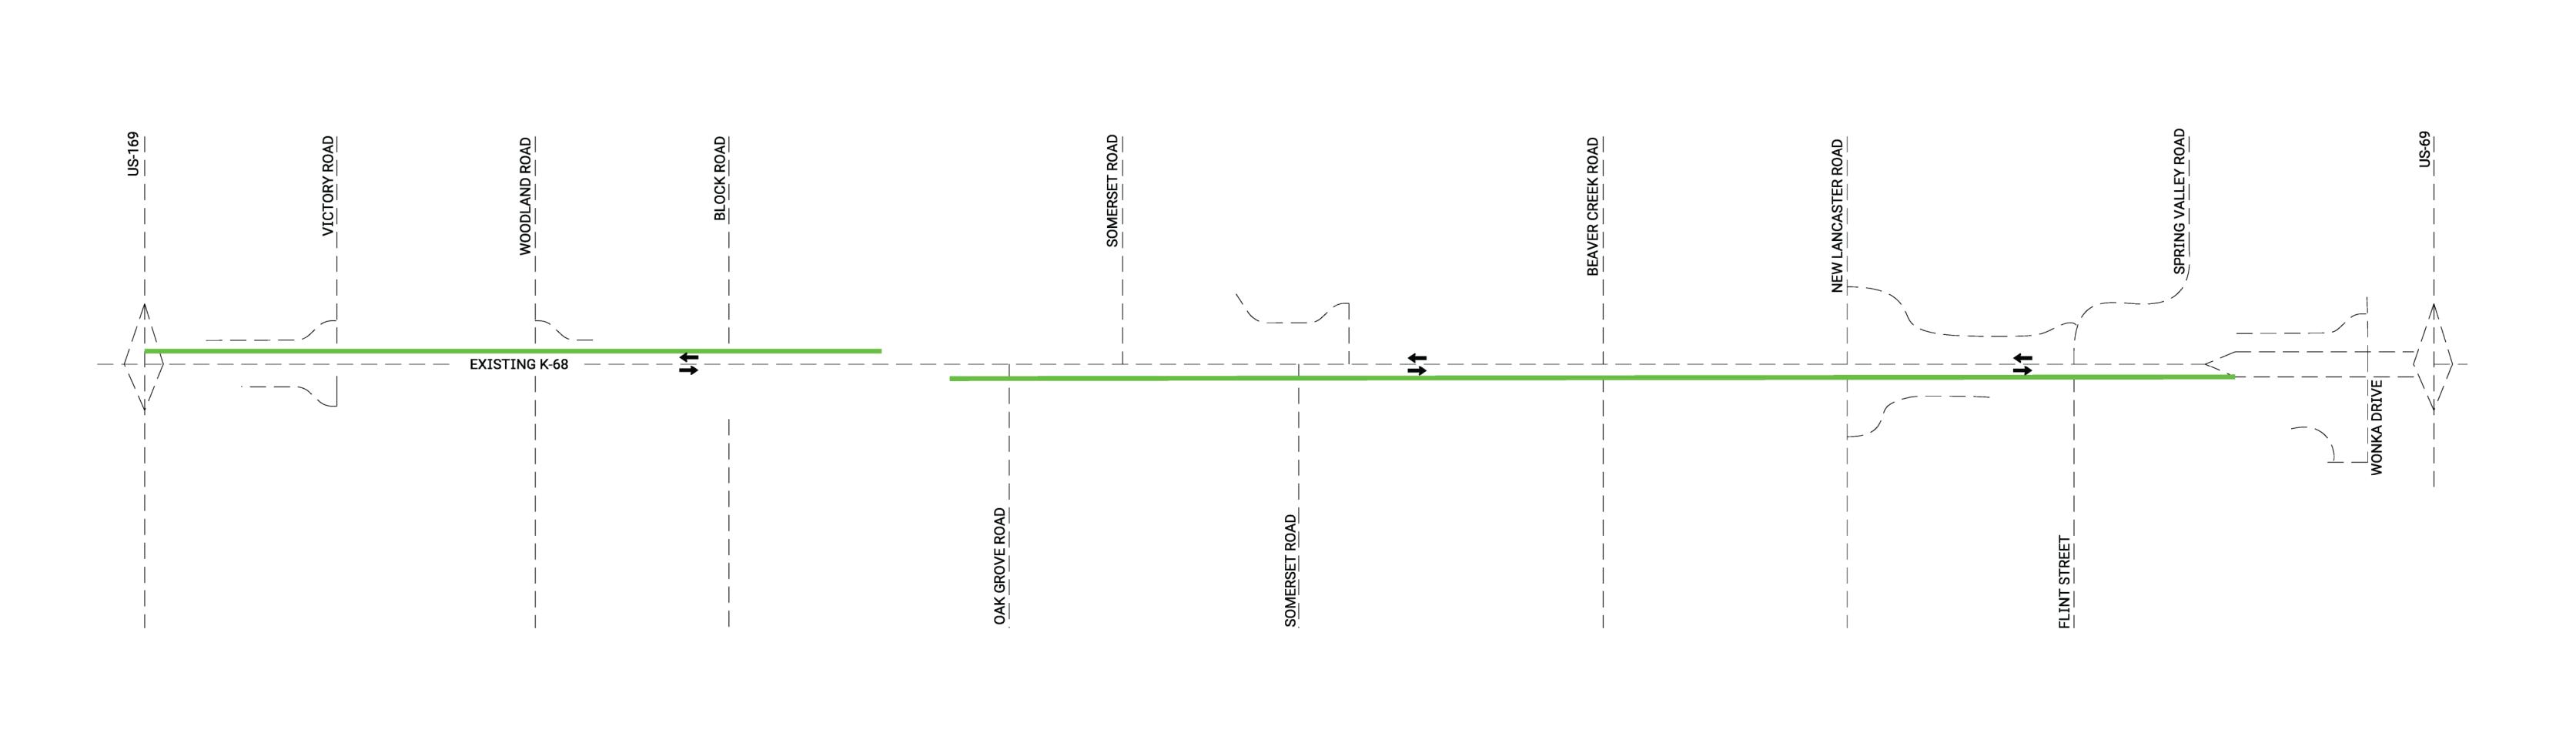

## **K-68 Expansion Project** Miami County





For more information, please visit: ike.ksdot.gov/miami-county-k-68-expansion







Pub# KA-2373-04.DB13.2024.08