
K-68 Expansion – U.S.-169 to U.S.-69

Phase 4 Construction and Travel Lanes Construct remainder of new westbound and eastbound lanes. Vehicles drive on the new westbound and eastbound lanes.

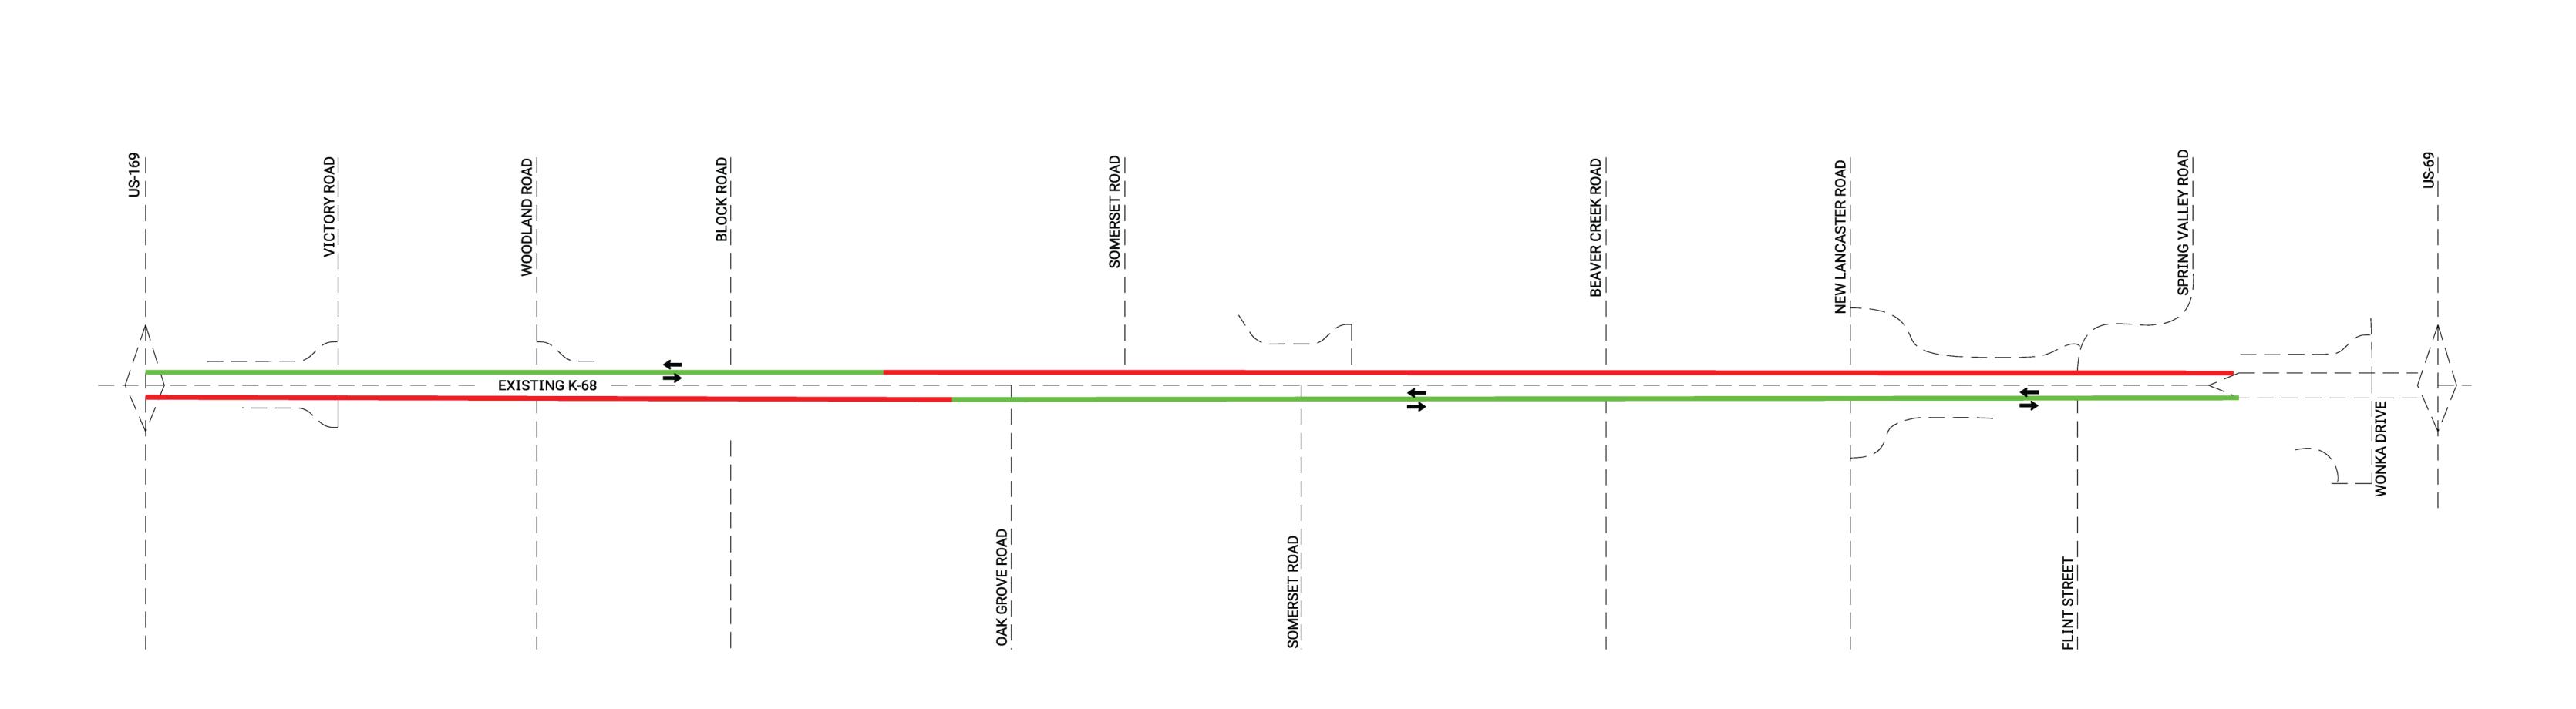

K-68 Expansion Project Miami County





For more information, please visit: ike.ksdot.gov/miami-county-k-68-expansion







Pub# KA-2373-04.DB14.2024.08