
Signalized Intersections - Traffic Flow and Safety

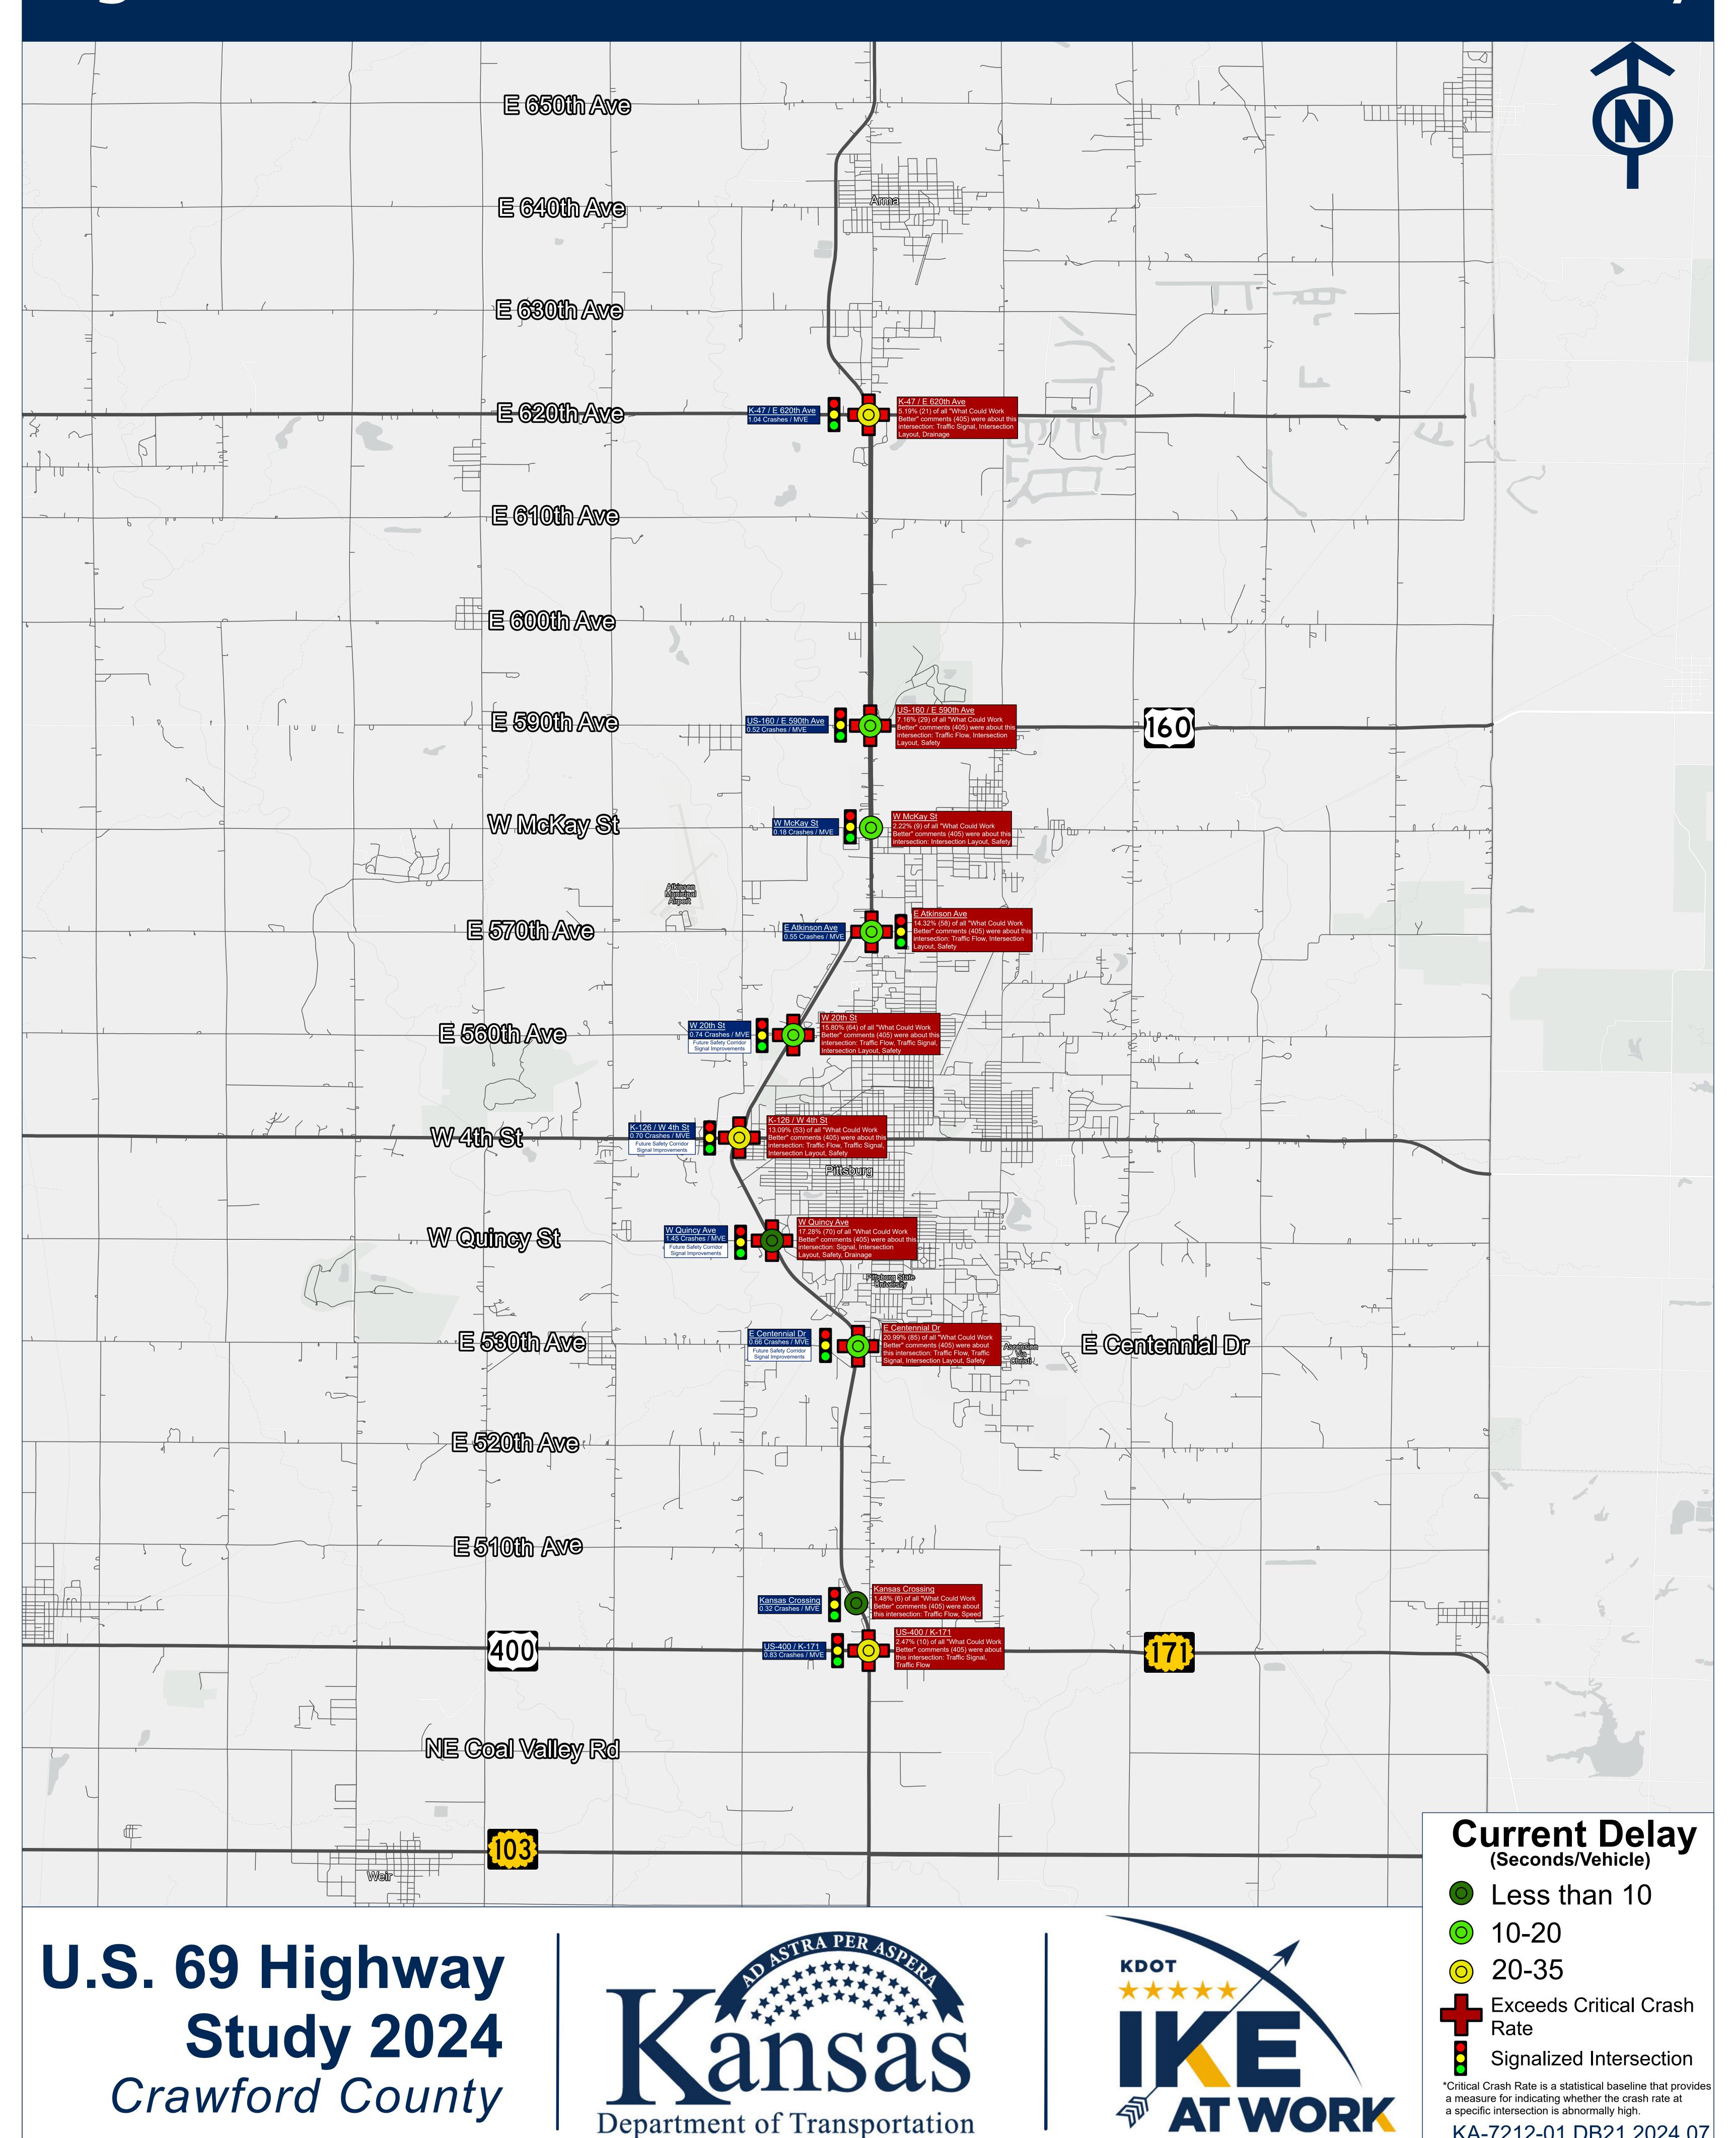

KA-7212-01.DB21.2024.07