


De Soto Local Road Improvements Proposed Typical Section

103rd Street/Lexington Avenue & Astra Parkway

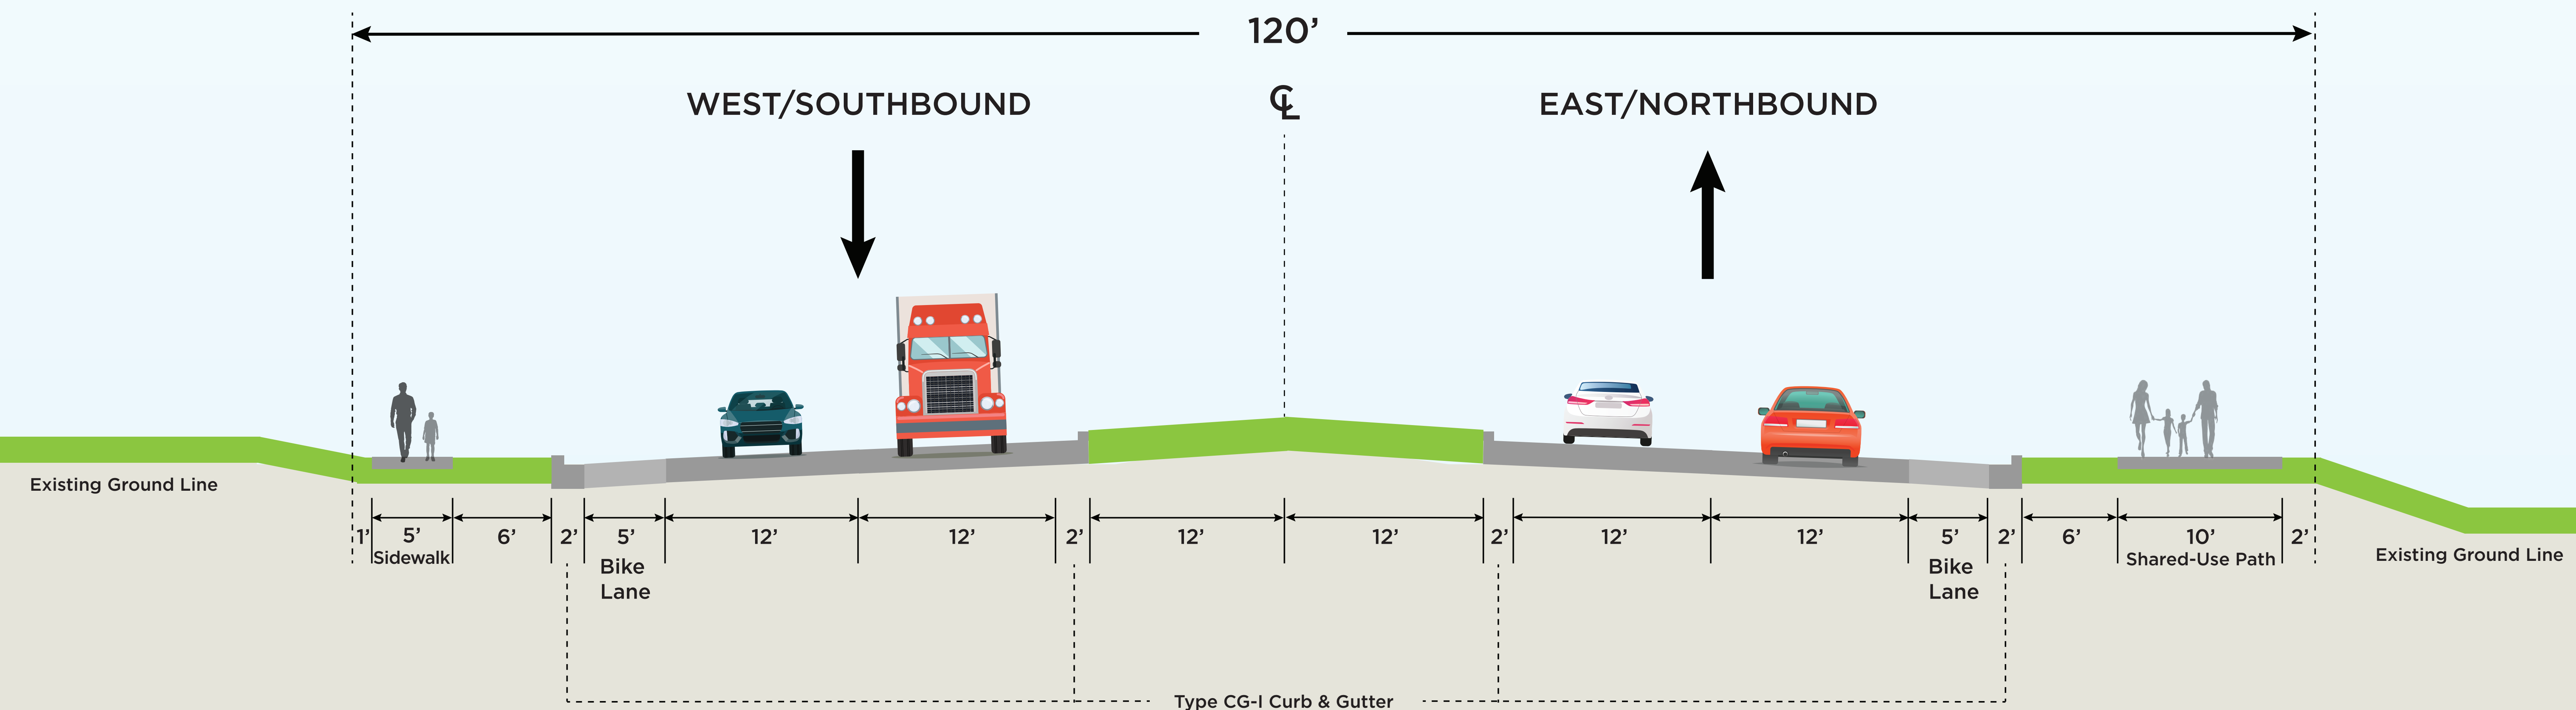

Scan the QR code to view the project webpage at
desotoroadimprovements.ksdotike.org

